

LEGAL DESCRIPTIONS

The North 860.00 feet of the West 1060.00 feet of the East 2180.00 feet of the Southeast one-quarter (SE1/4) of Section Nineteen (19), Township Six (6) North, Range Three (3) West, of the Gila and Salt River Base and Meridian, Maricopa County, Arizona.

Area = 26.92 Acres

Recorder's No. 91-290203
Parcel No. 503-19-028

The South 520.00 feet of the West one-half of the Northeast one-quarter (W1/2 of NE1/4) of Section Nineteen (19), Township Six (6) North, Range Three (3) West, of the Gila and Salt River Base and Meridian, Maricopa County, Arizona;

EXCEPT all oil and gas as reserved in Book 191 of Deeds, Page 559.

Area = 16.58 Acres

Recorder's No. 87-180817
Parcel No. 503-19-008F

The South 520.00 feet of the Northwest one-quarter (NW1/4) of Section Nineteen (19), Township Six (6) North, Range Three (3) West, of the Gila and Salt River Base and Meridian, Maricopa County, Arizona, lying Northeastly of U.S. Highway 60-89;


EXCEPT that portion described as follows:

Beginning at a point on the Easterly right-of-way line of said U.S. Highway 60-89, which bears North 89°58'38" West, 671.24 feet from the Northeast corner of said South 520.00 feet of said Northwest one-quarter (NW1/4) of said Section Nineteen (19); THENCE Easterly along the North line of said South 520.00 feet, South 89°58'38" East, 100.00 feet; THENCE leaving said North line, South 00°03'38" East, 111.43 feet to the Easterly right-of-way line of said U.S. Highway 60-89 and the beginning of a non-tangent curve concave Southwesterly having a radius of 2966.10 feet, a central angle of 2°53'41", and a local tangent bearing of North 40°28'52" West; THENCE Northwestly along said curve a distance of 149.85 feet to the point of beginning.

Area = 5.91 Acres

Recorder's No. 87-180818
Parcel No. 503-19-009B

T6 N R3 W
SECTION 19

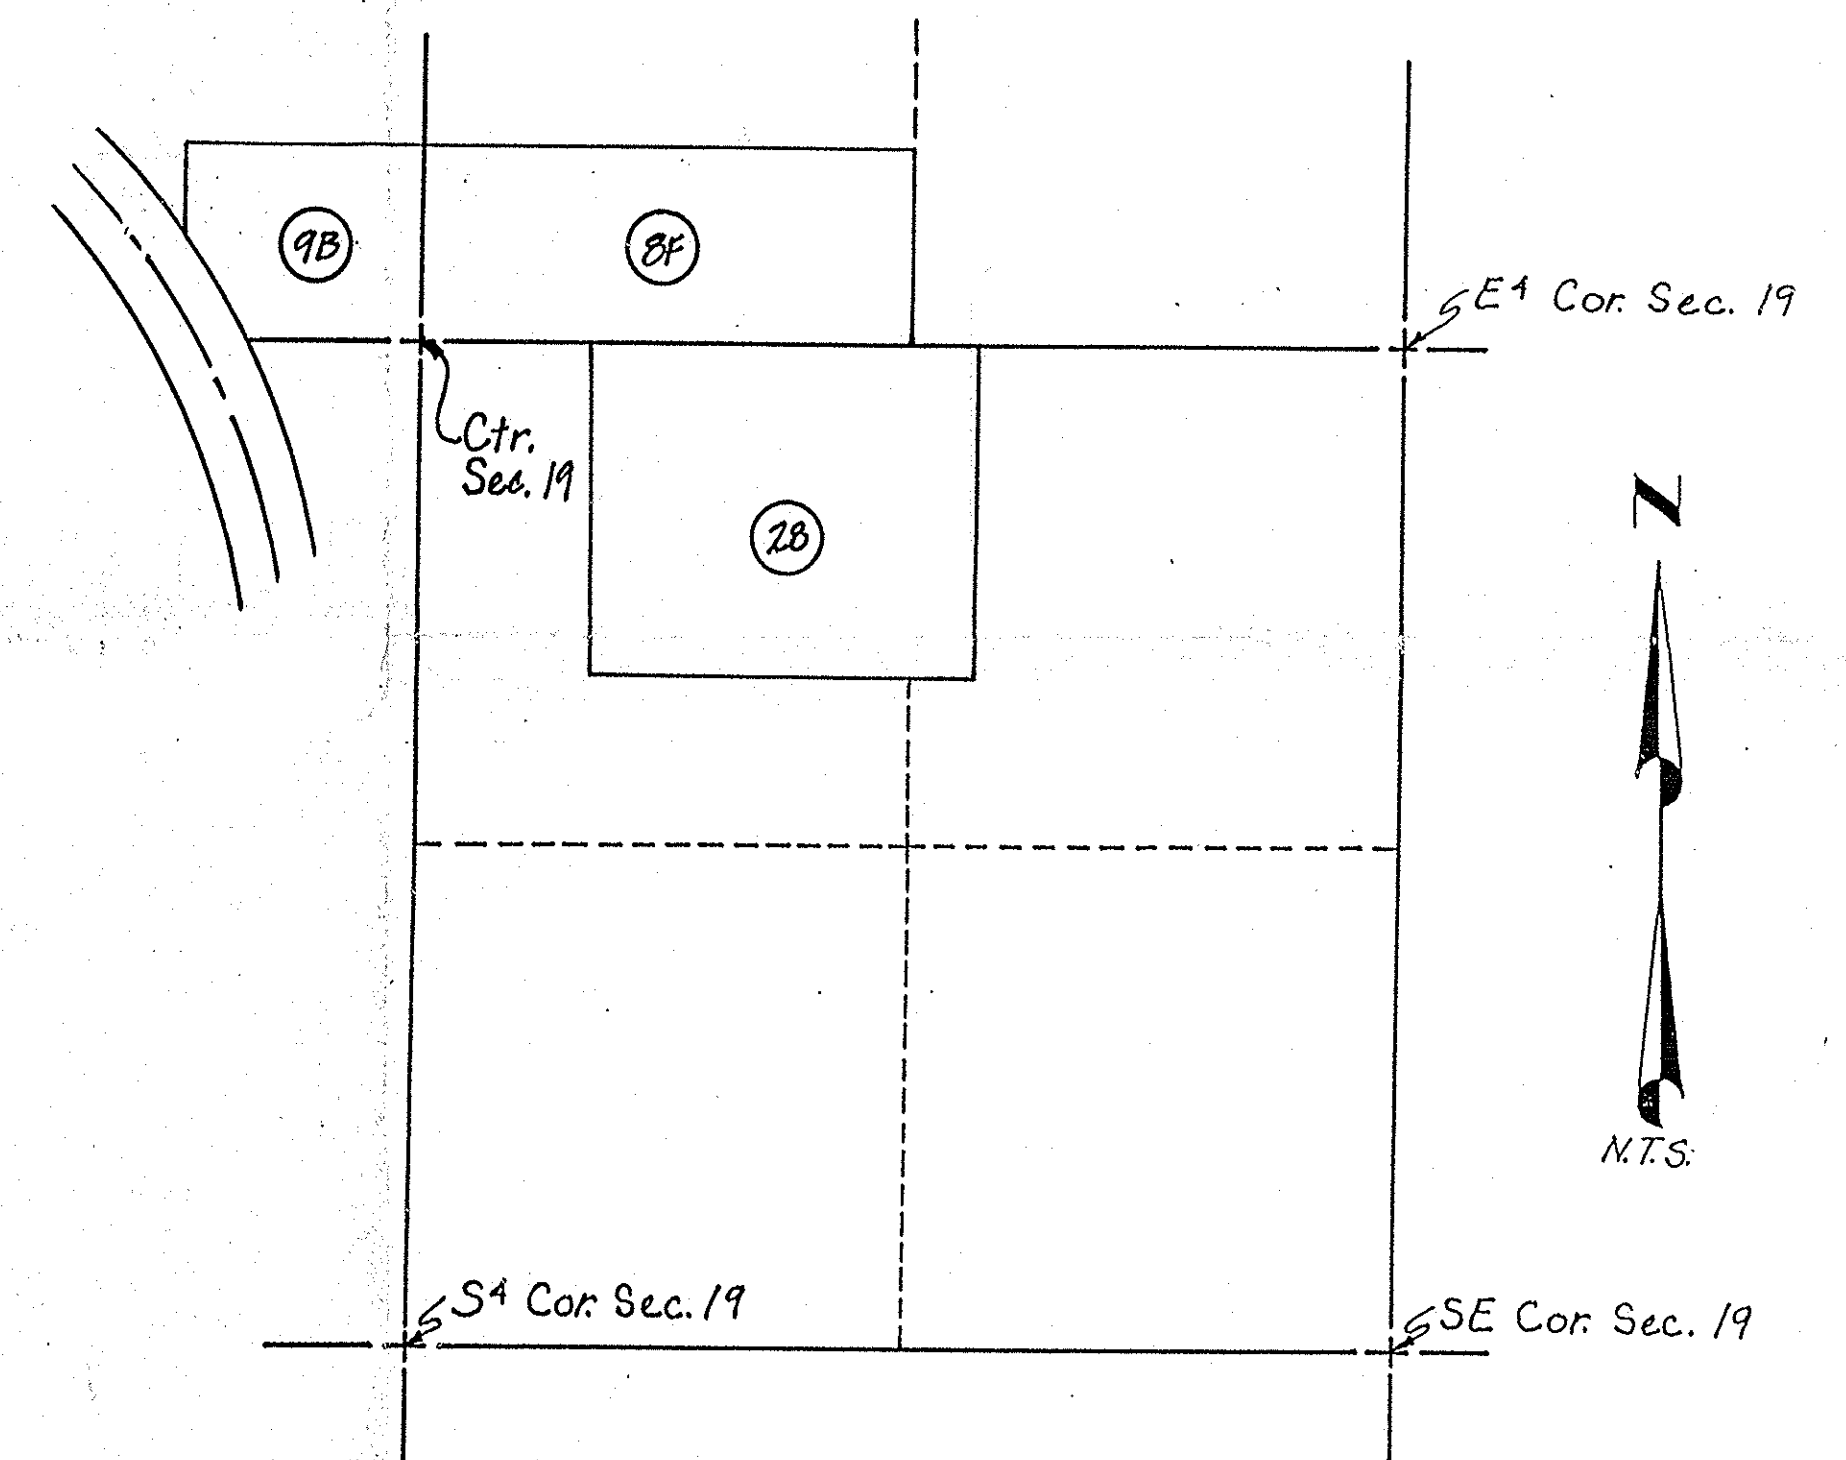

DETAIL "A"

ORIGINAL COPY

MORRISTOWN TRANSFER STATION
40135 NORTH HIGHWAY 60
MORRISTOWN, ARIZONA 85342

DIN #
65462-1

103
13.3

REV. 5/94

MARICOPA COUNTY
HIGHWAY DEPARTMENT
MORRISTOWN LANDFILL

Drawn:	Date:
Checked:	R/W